


Size Before Expanding: : L9000mm*W2250mm*H2510mm
 Size After Expanding: L9000mm*W6360mm*H2510mm


30FT Expandable House

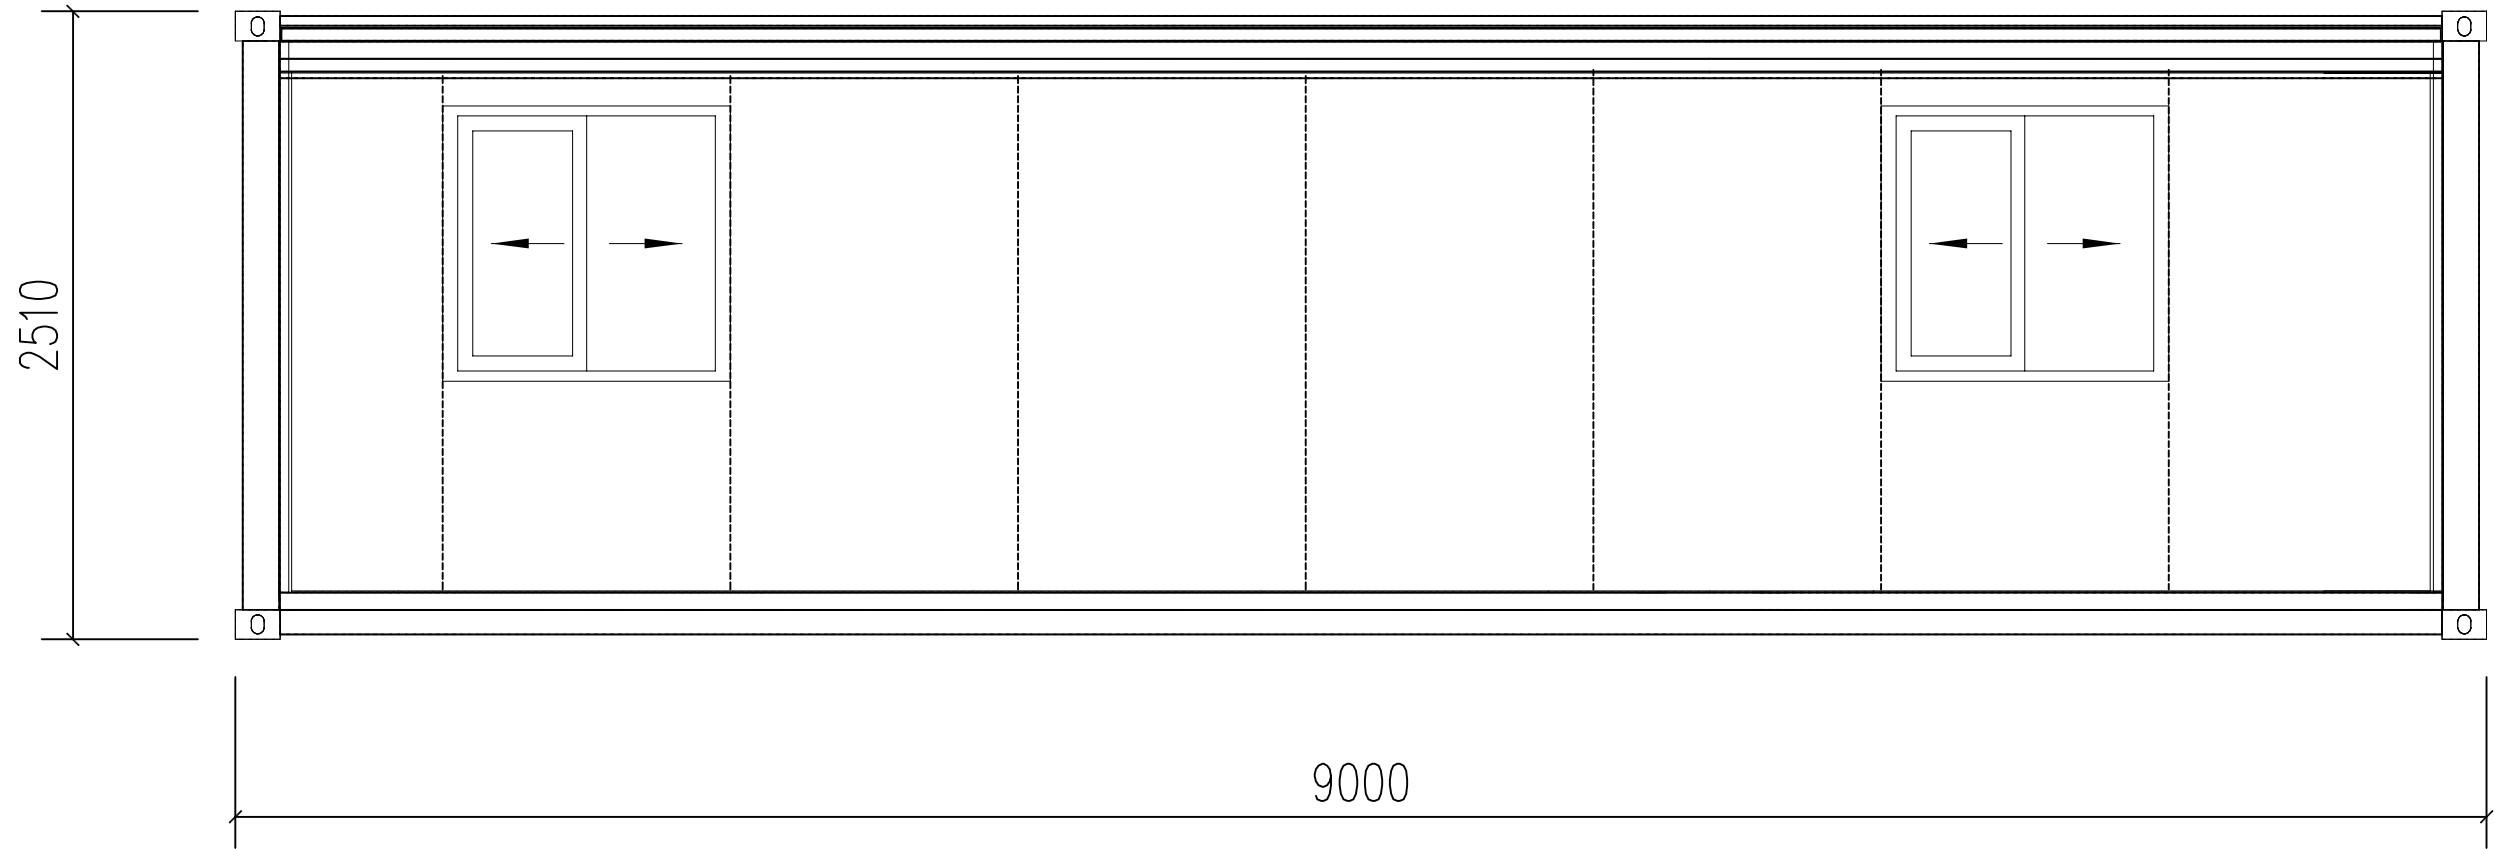

Right View,Left View

Size Before Expanding: : L9000mm*W2250mm*H2510mm
 Size After Expanding: L9000mm*W6360mm*H2510mm


30FT Expandable House

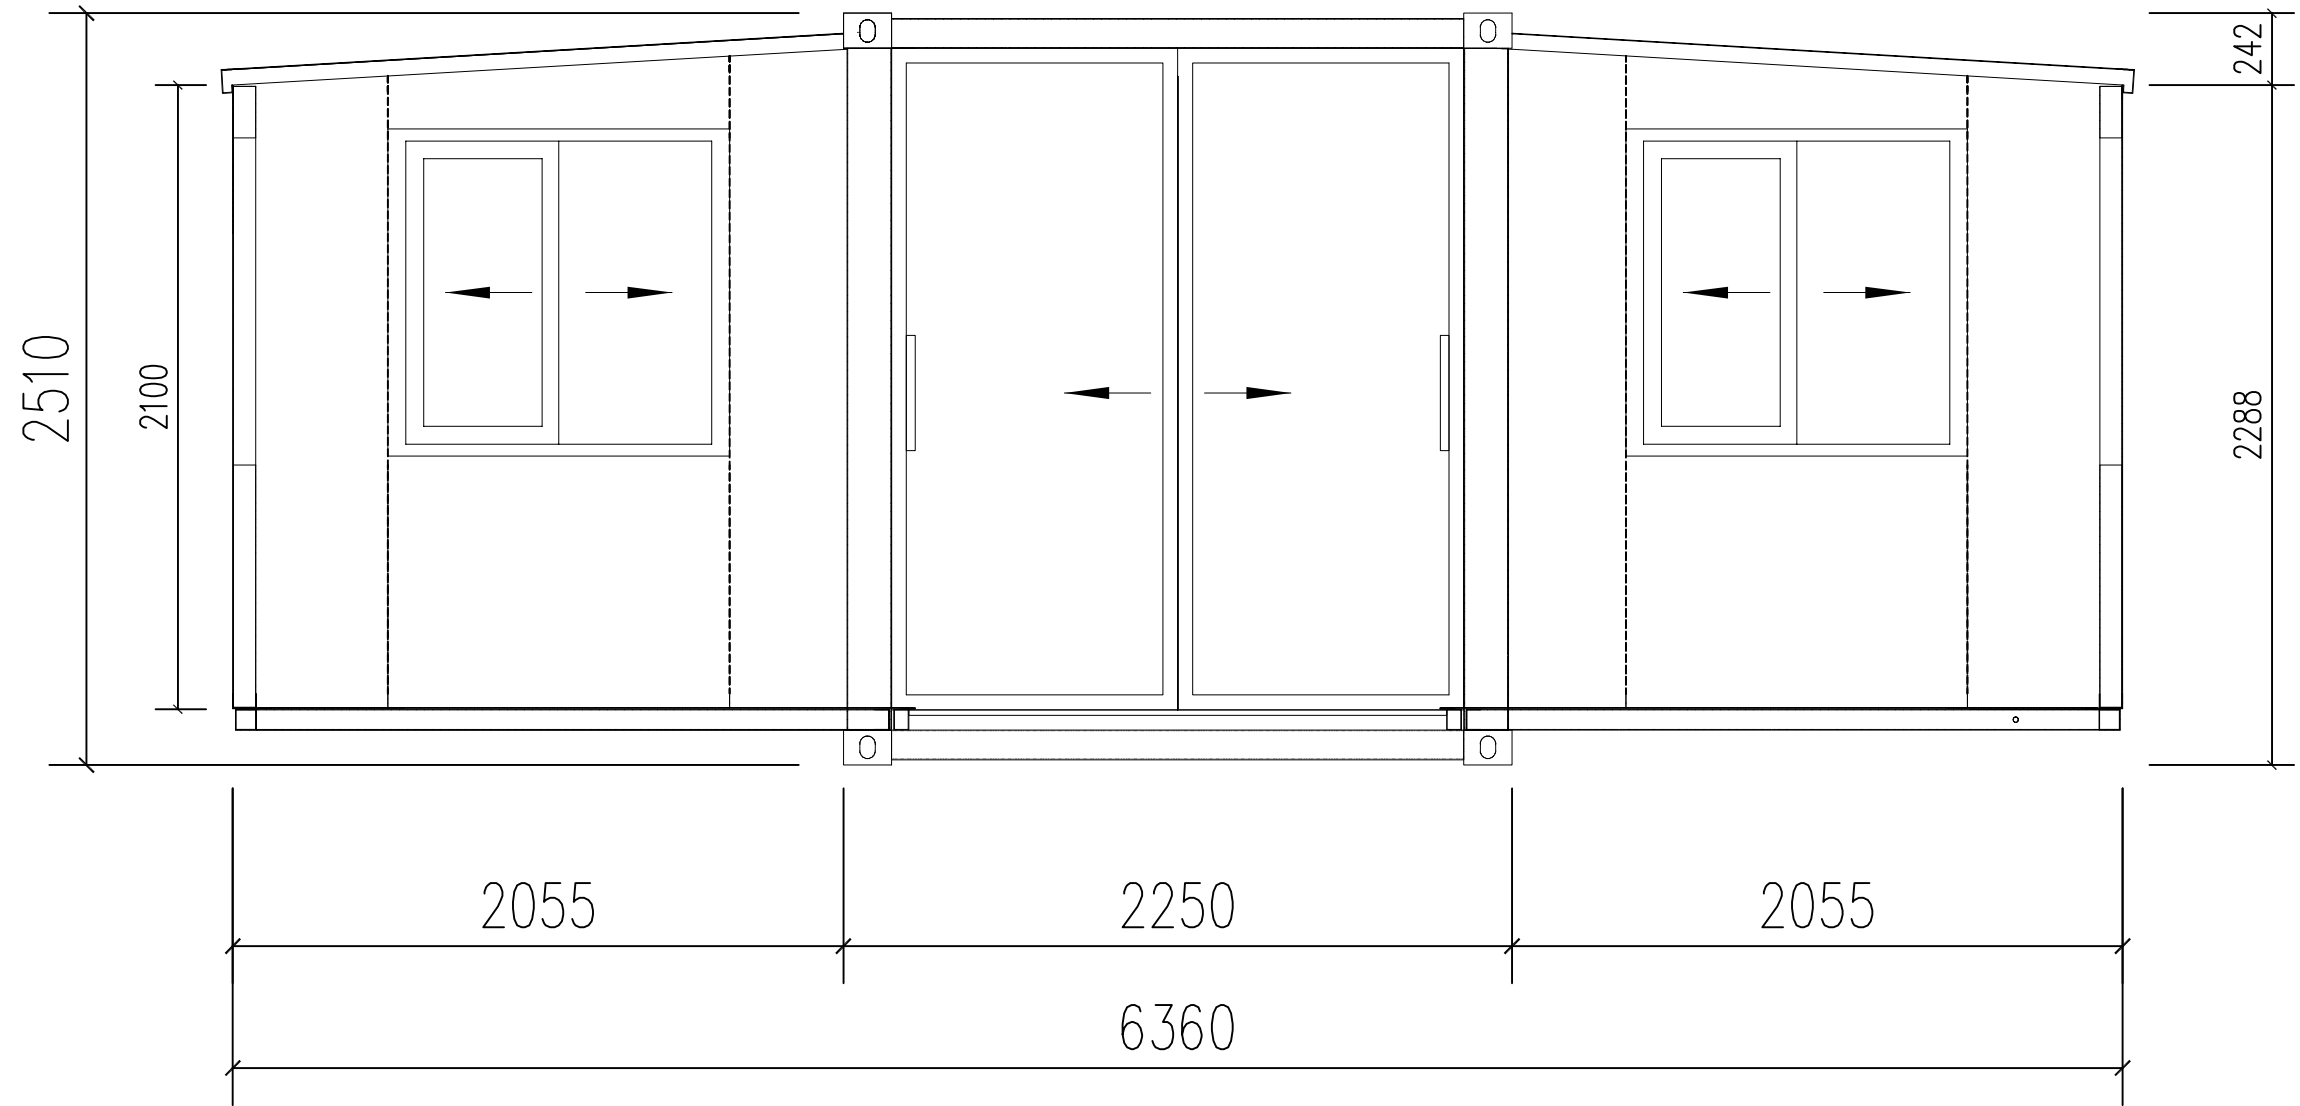

Front View

Size Before Expanding: : L9000mm*W2250mm*H2510mm
 Size After Expanding: L9000mm*W6360mm*H2510mm

30FT Expandable House

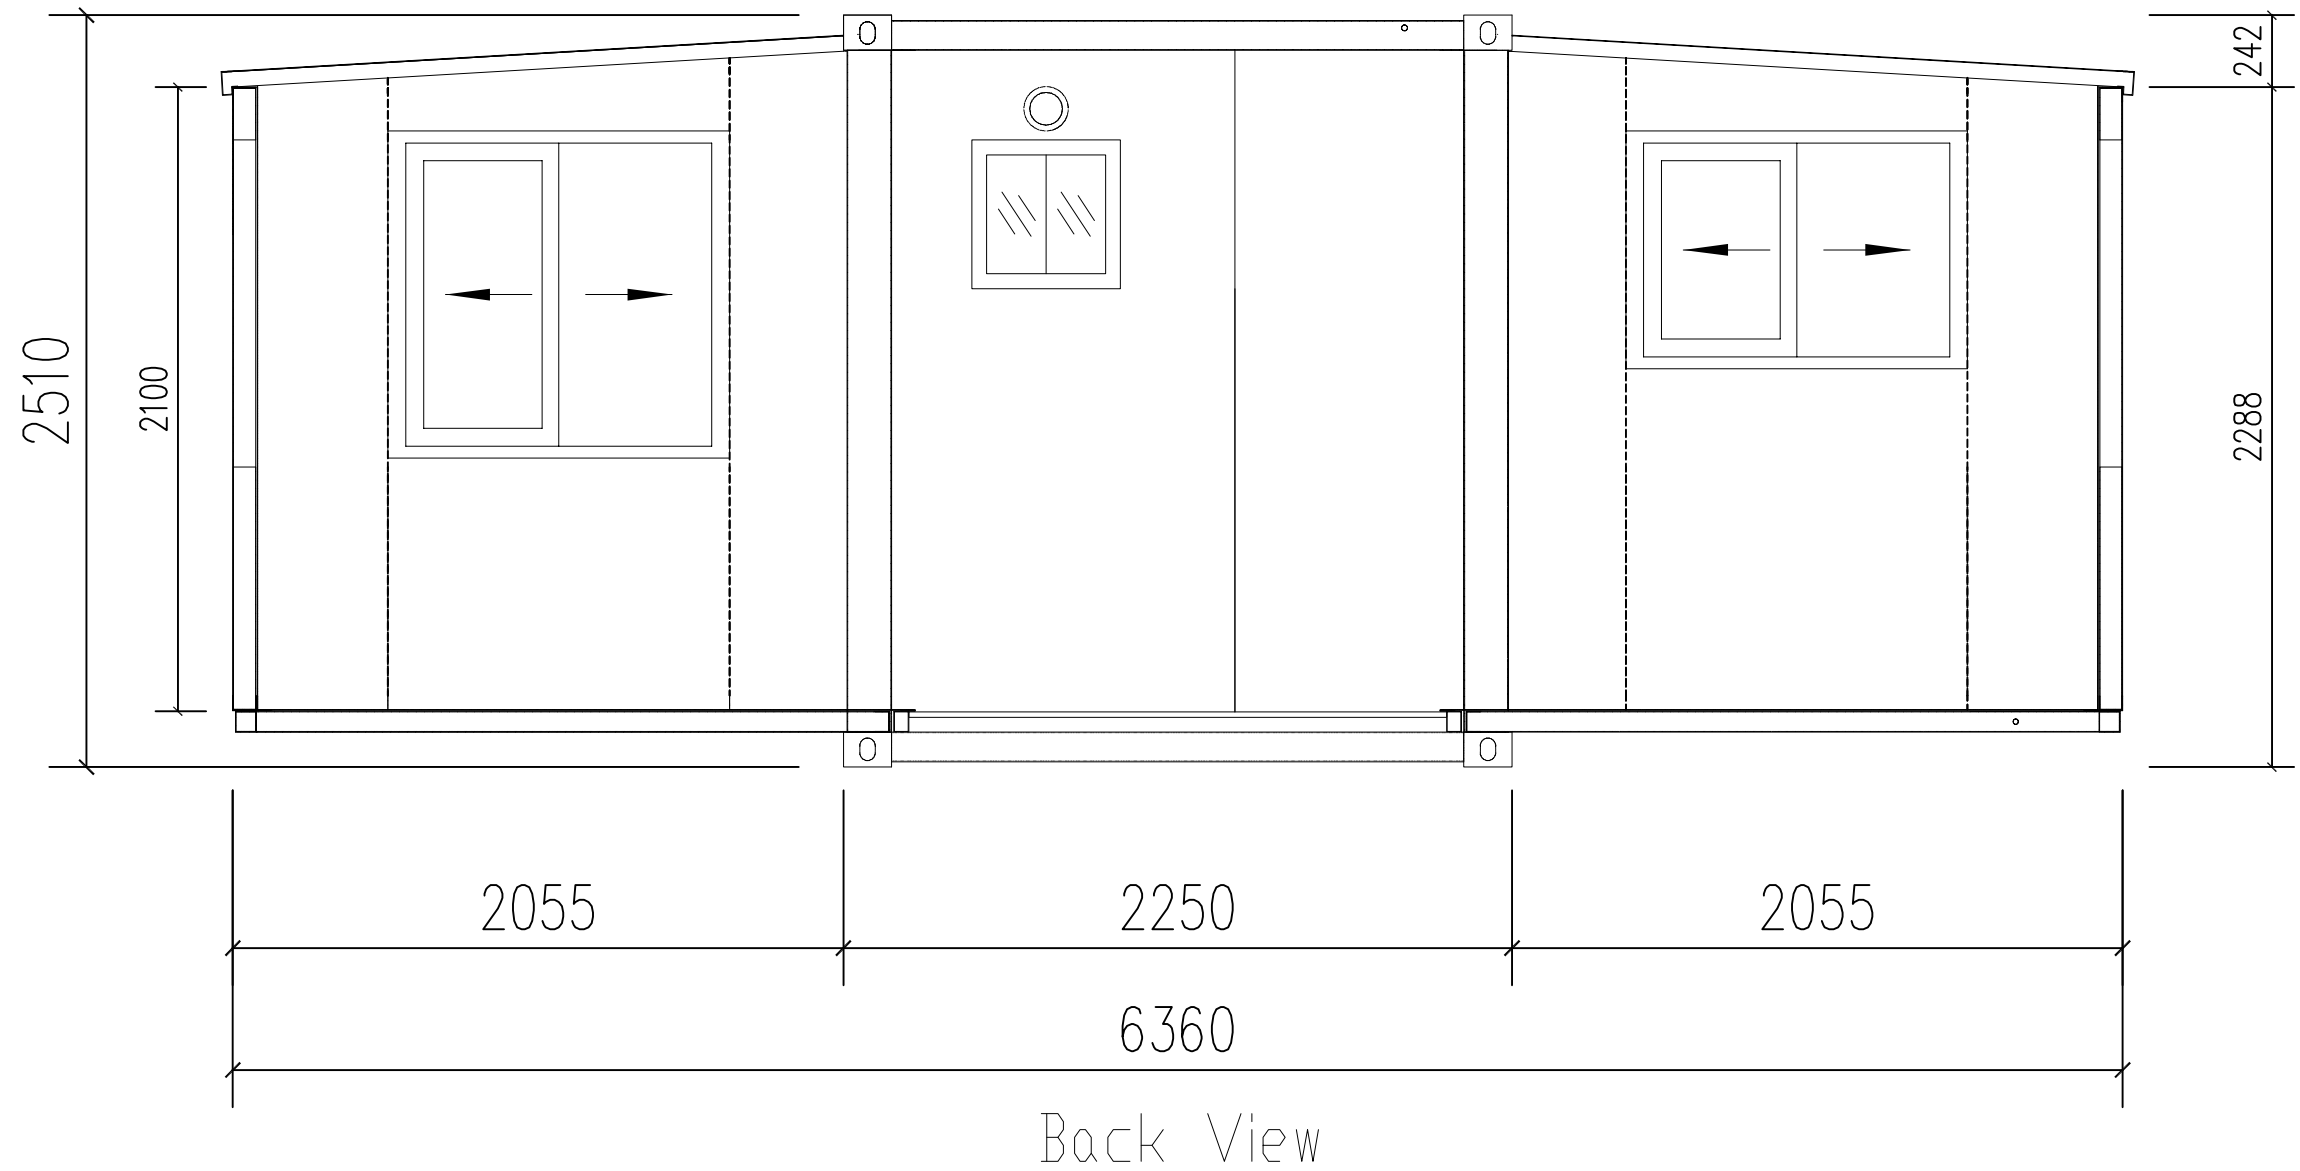

Size Before Expanding: : L9000mm*W2250mm*H2510mm
 Size After Expanding: L9000mm*W6360mm*H2510mm

30FT Expandable House