


Size Before Expanding: : L118000mm*W2250mm*H2510mm
 Size After Expanding: L11800mm*W6360mm*H2510mm


40FT Expandable House

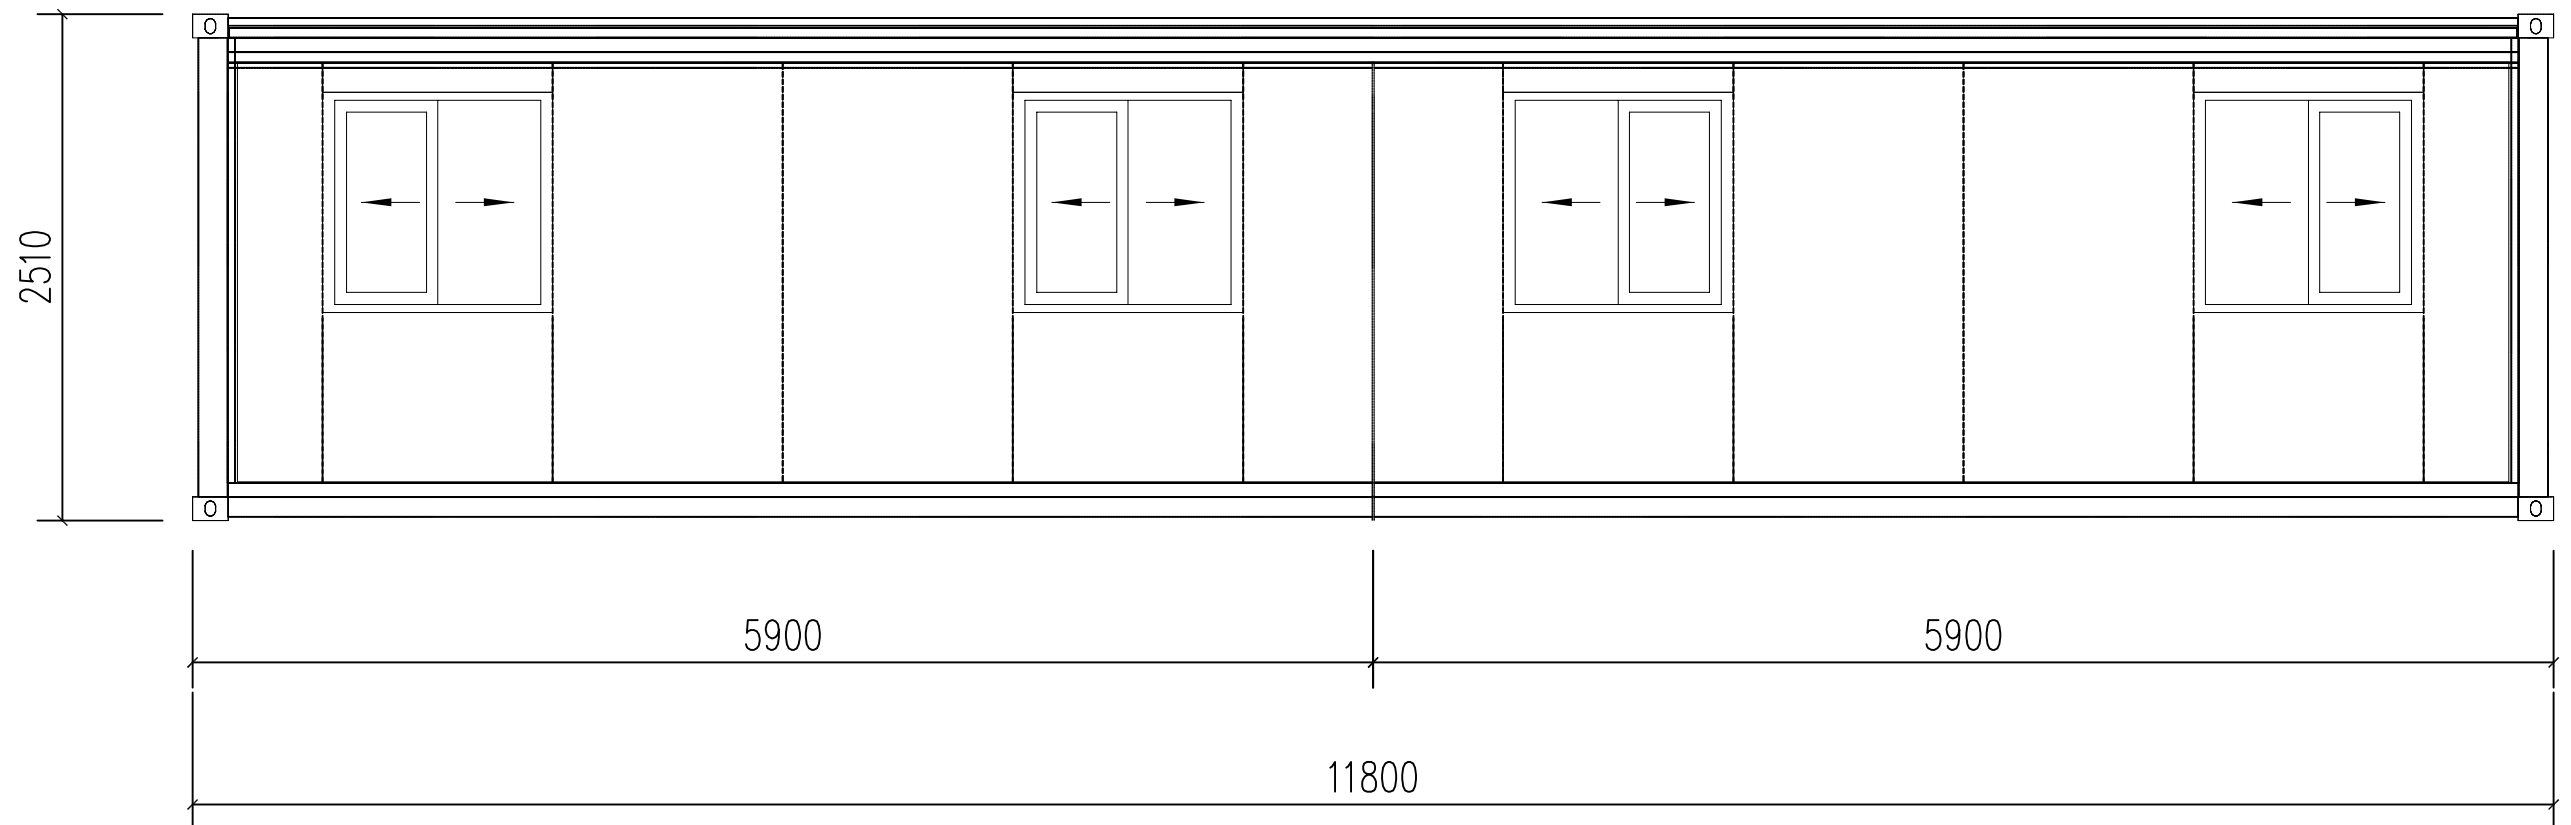

Right View,Left View

Size Before Expanding: : L11800mm*W2250mm*H2510mm
 Size After Expanding: L11800mm*W6360mm*H2510mm


40FT Expandable House

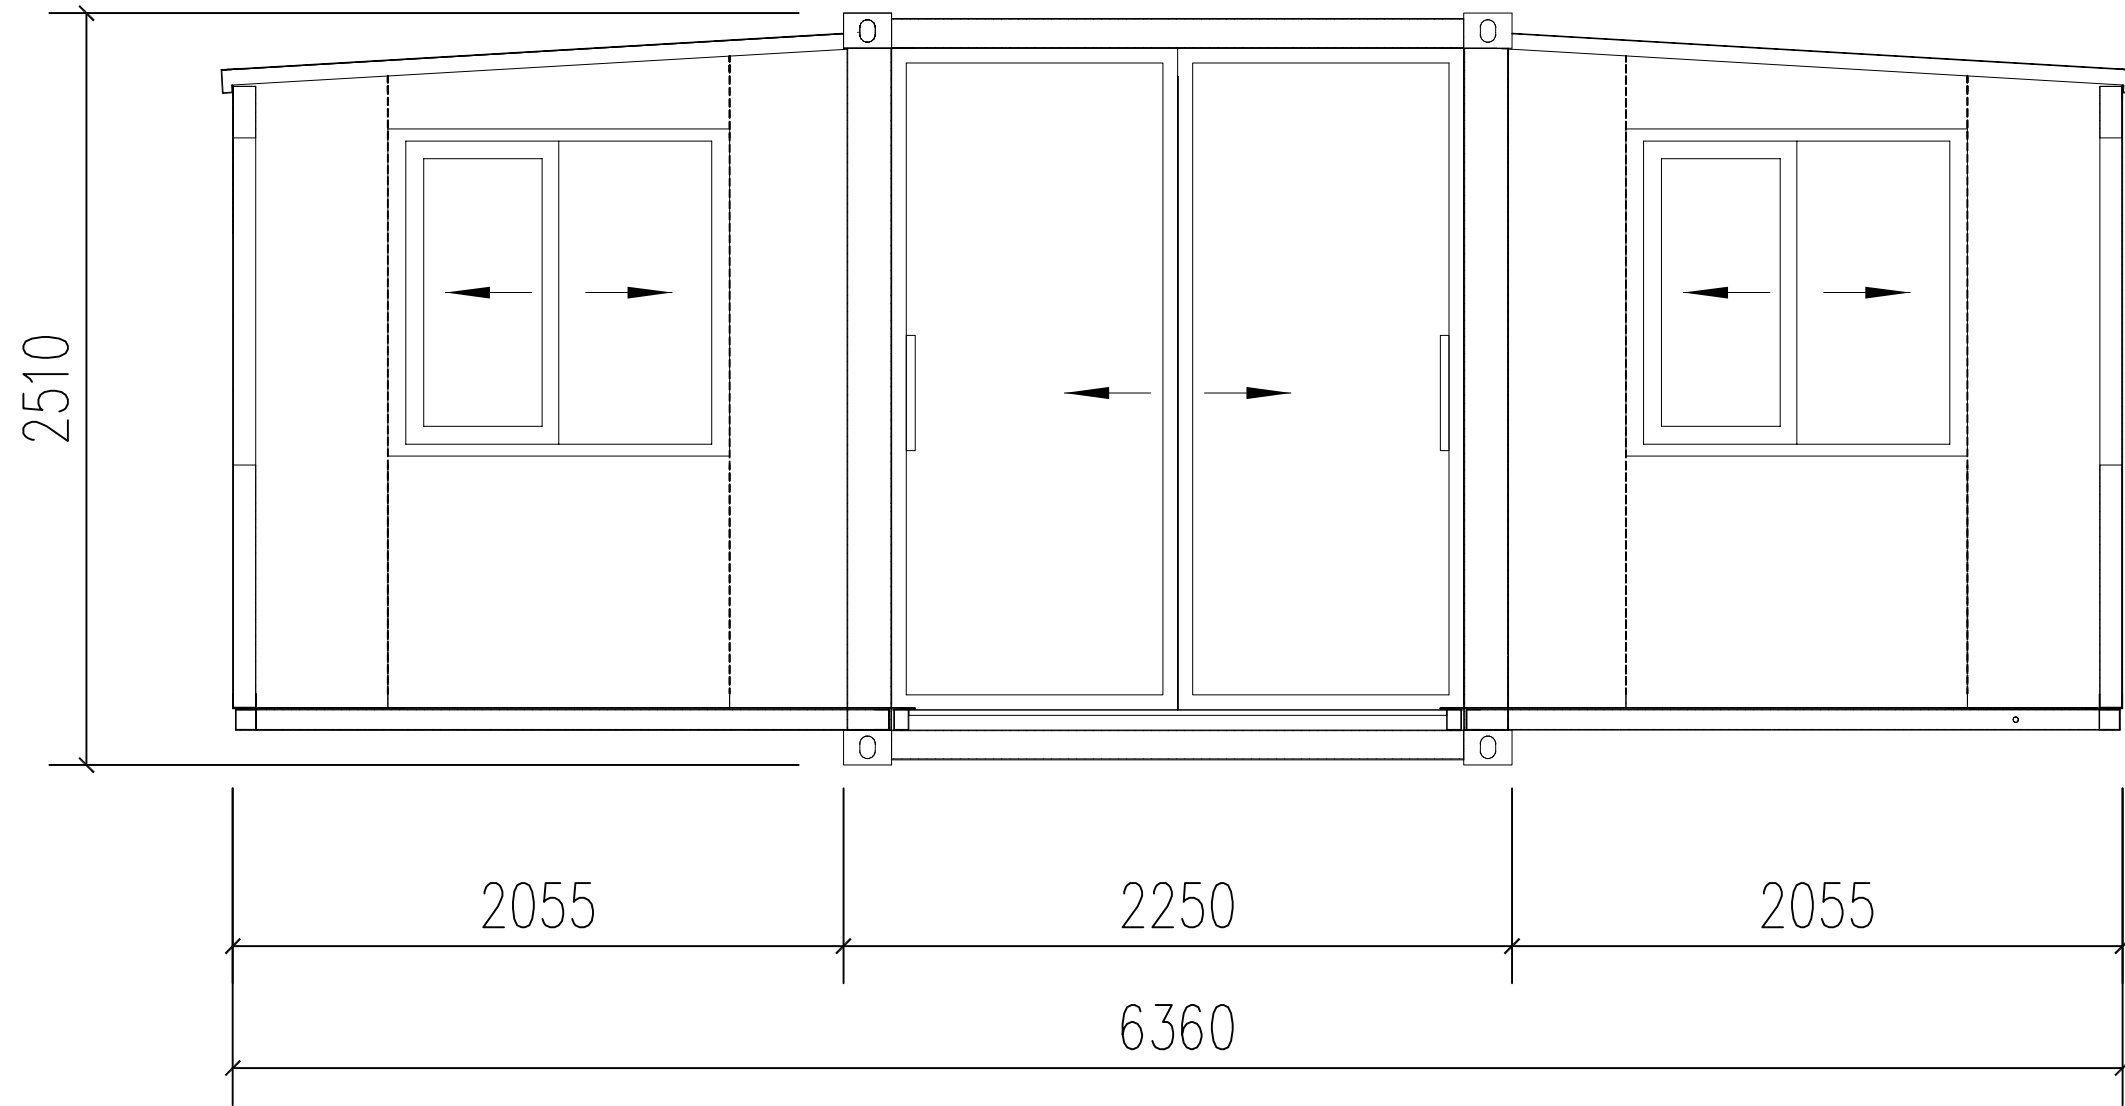

Front View

Size Before Expanding: : L11800mm*W2250mm*H2510mm
 Size After Expanding: L11800mm*W6360mm*H2510mm

40FT Expandable House

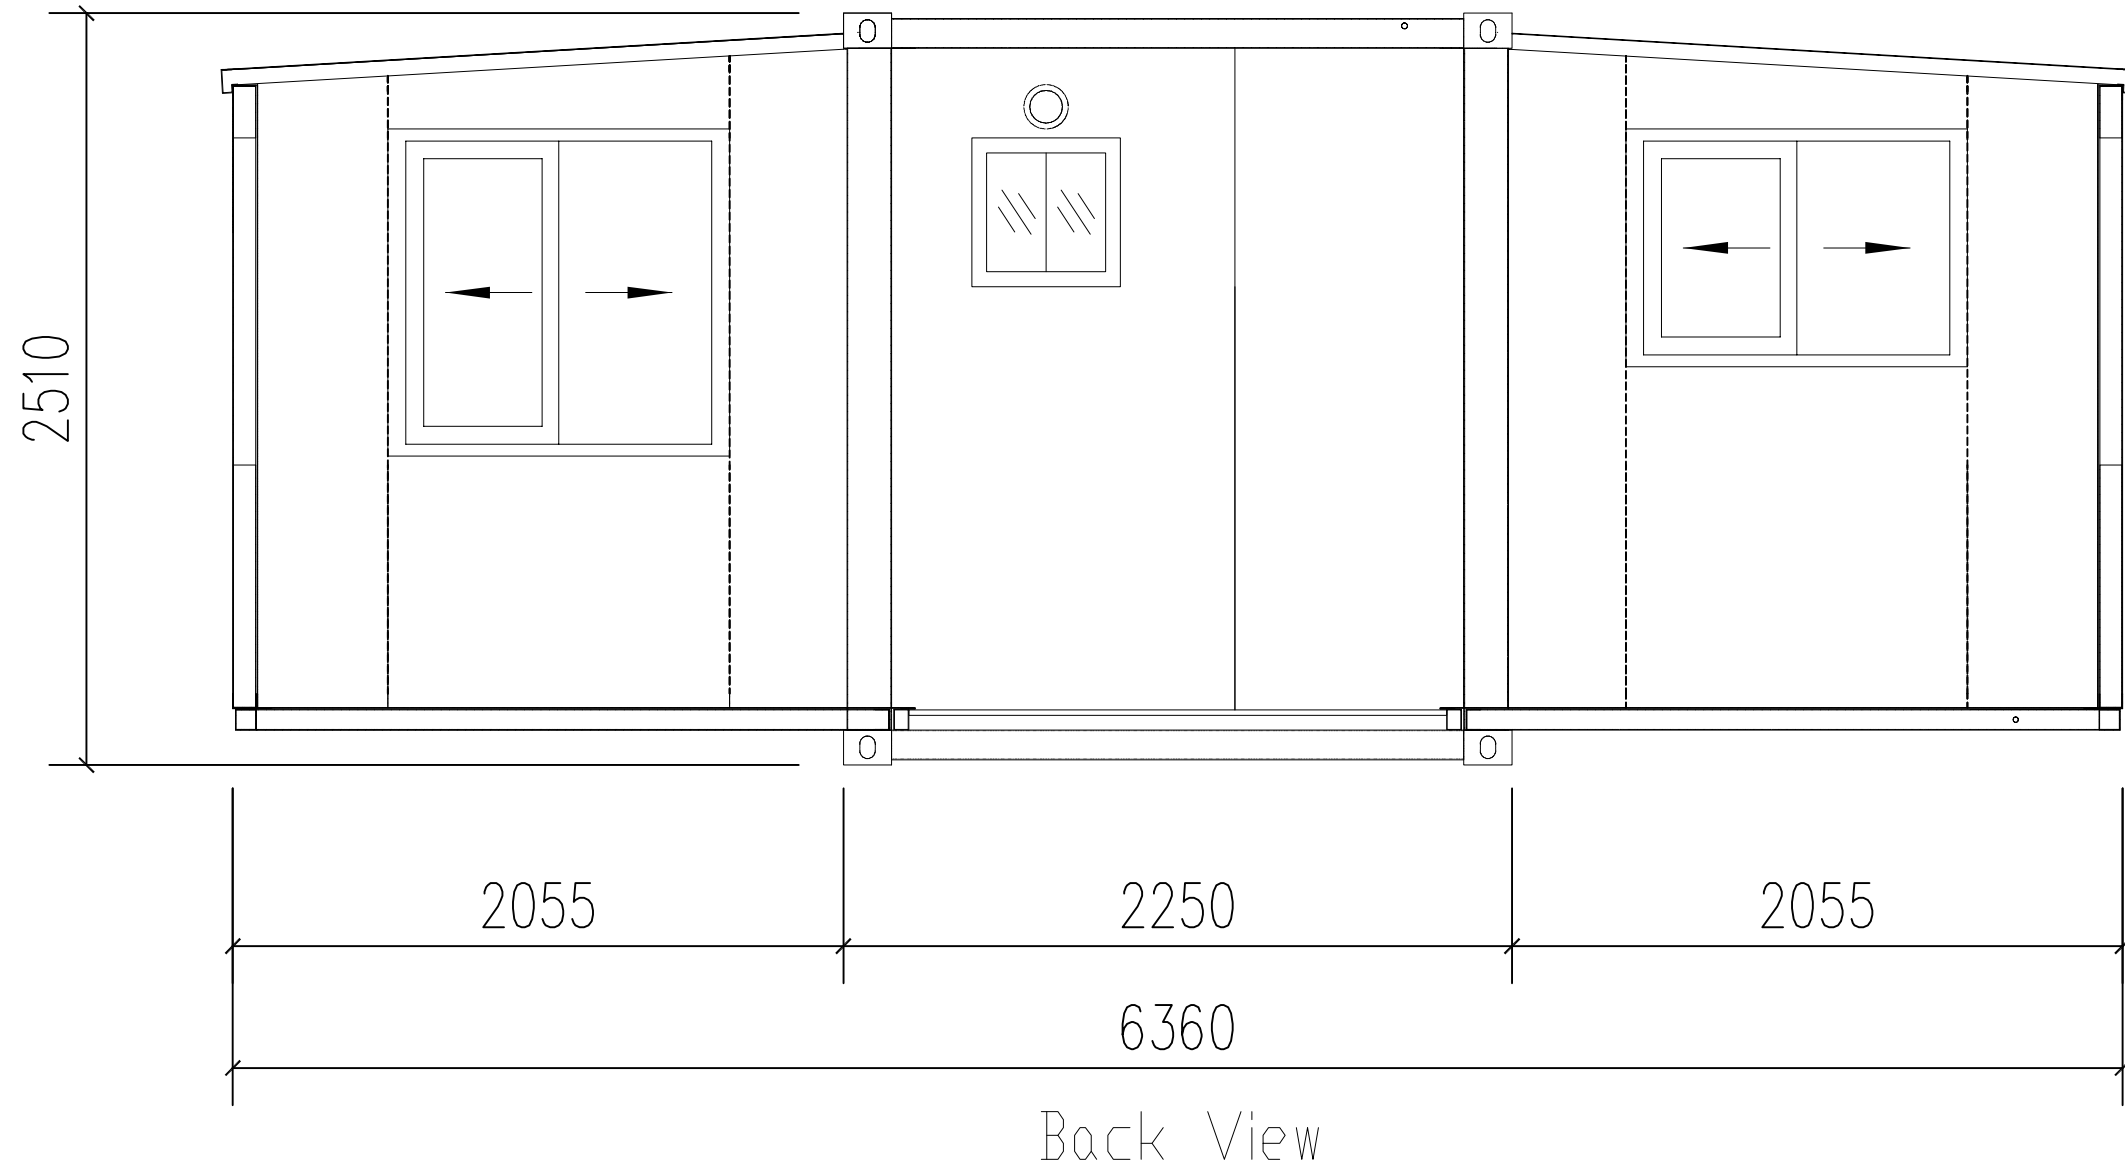

Size Before Expanding: : L11800mm*W2250mm*H2510mm
 Size After Expanding: L11800mm*W6360mm*H2510mm

40FT Expandable House